


LEGEND

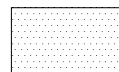


BID SCHEDULE "A"
RECONSTRUCT GA APRON




BID SCHEDULE "B"
SEALCOAT AND REMARK PORTION OF GA APRON



BID SCHEDULE "C"
SEALCOAT AND REMARK PORTION OF GA APRON

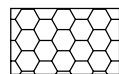

BID SCHEDULE "D1"
SEALCOAT AND REMARK PORTION OF GA APRON

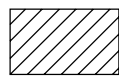


BID SCHEDULE "E1"
SEALCOAT AND REMARK PORTION OF GA APRON



BID SCHEDULE "D1"
MILL AND OVERLAY PORTION OF GA APRON



BID SCHEDULE "E1"
MILL AND OVERLAY PORTION OF GA APRON

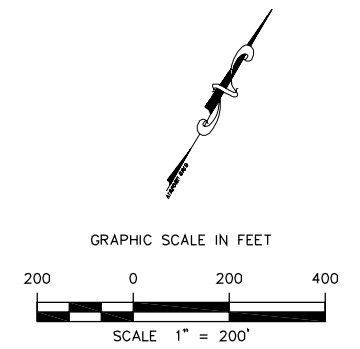

Iachua County
Regional Airport Authority

3880 N.E. 39th Ave., Suite A
Gainesville, FL 32609


BID SCHEDULES A, B, C, D1, AND E1
FAA AIP NO. 03-12-0028-029-2009

12008507.00000



AS NOTED
X.DWG

NJP
RHS
WRP/DES


I:\Gainesville Regional\12008507 Apron Rehab\Bid Tab and Rec Letter\WORK AREA.dwg 05/28/2009 9:31

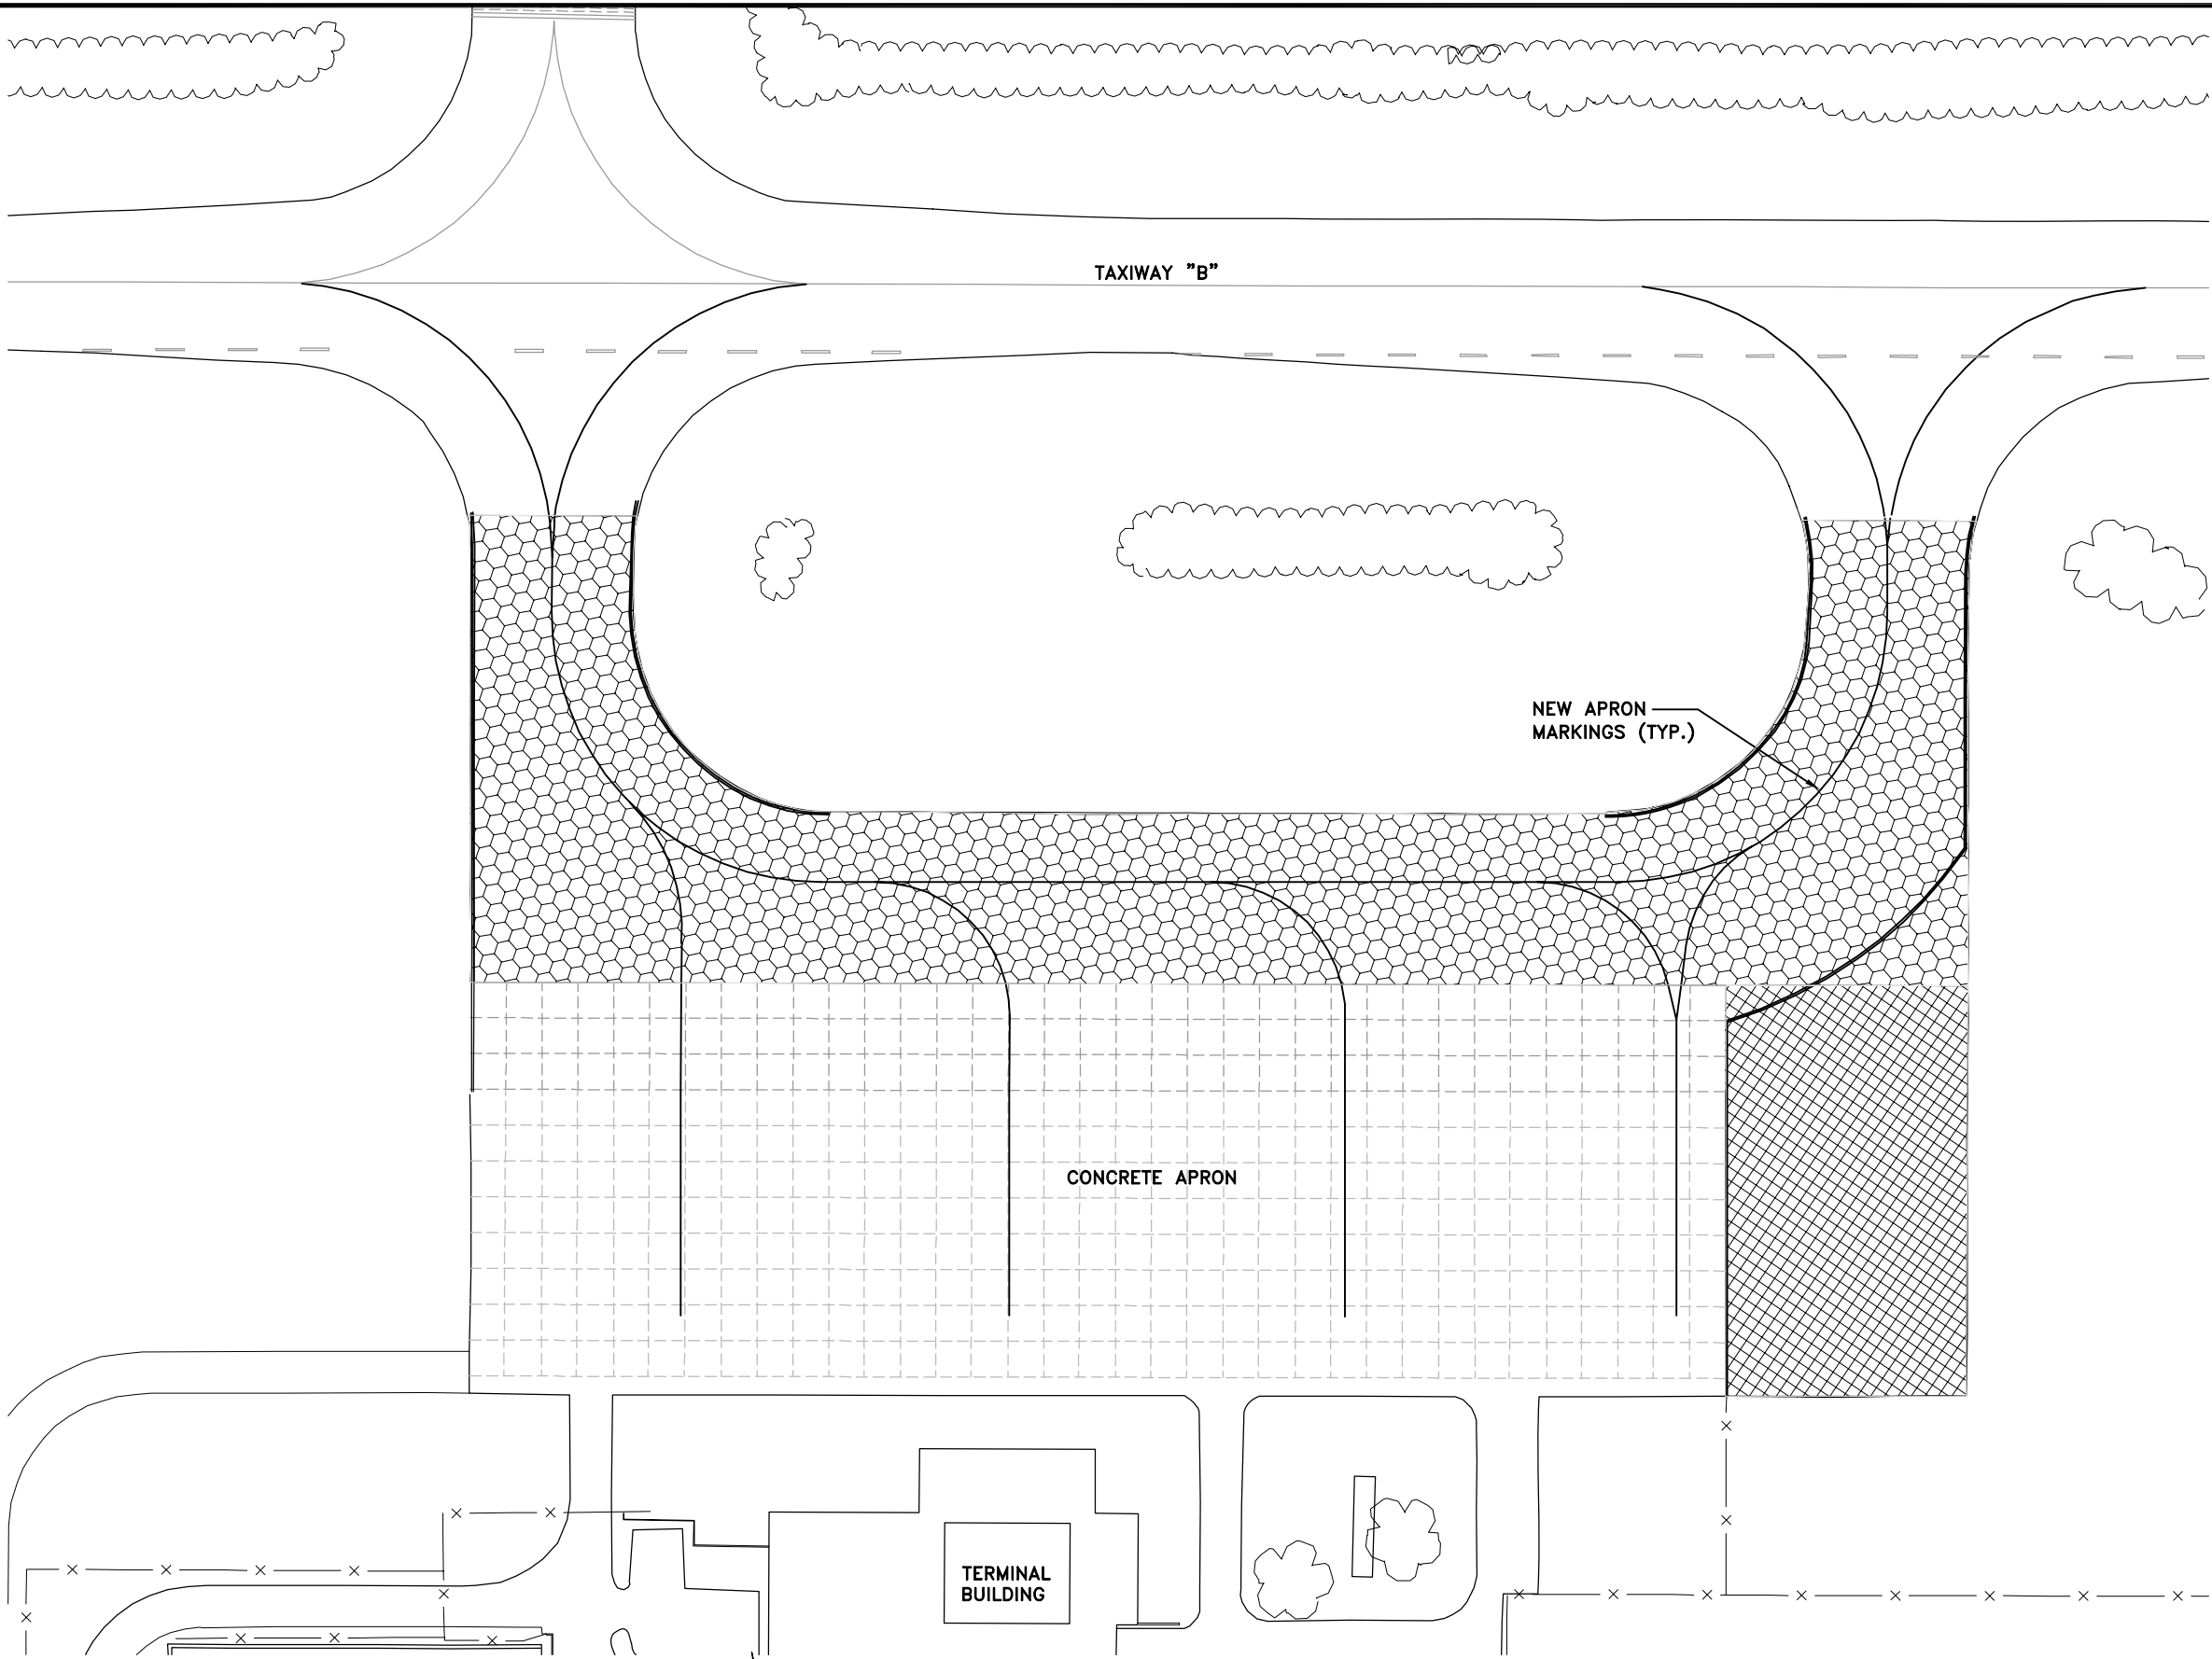

LEGEND

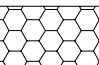-  ADDITIVE ALTERNATE BID SCHEDULE "F2"
2" MILL AND OVERLAY OF COMMERCIAL APRON
-  ADDITIVE ALTERNATE BID SCHEDULE "F3"
2" MILL AND OVERLAY PORTION OF COMMERCIAL APRON

TERMINAL BUILDING

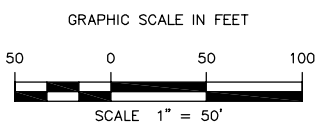

DATE	REVISION	BY	AUTH.

URS
 URS Corporation
 7650 West Courtney
 Campbell Causeway
 Tampa, FL 33607-1462
 No. 00000002

APPROVED BY
 William R. Prange
 PROFESSIONAL ENGINEER NO. 46751



Gainesville-Alachua County
 Regional Airport Authority
 3880 N.E. 39th Ave., Suite A
 Gainesville, FL 32609

APRON CRACK SEALING, SEAL COATING, AND REHABILITATION ON THE COMMERCIAL APRON			
BID SCHEDULES F2 AND F3 FAA AIP NO. 03-12-0028-030-2009			
PROJ. NO: 12008507.00000	DWG. BY: NJP	SHEET NO:	
DATE: APRIL, 2009	CHK. BY: RRS	1	
SCALE: AS NOTED	DSG. BY: WRP/DES		
CAD NO: X.DWG			